



PARTY WALL SECTION 1  
SCALE: 3/4" = 1'-0"

NOTE:  
BRICK LEDGE IS NOT INCLUDED  
IN FOUNDATION DIMENSIONS

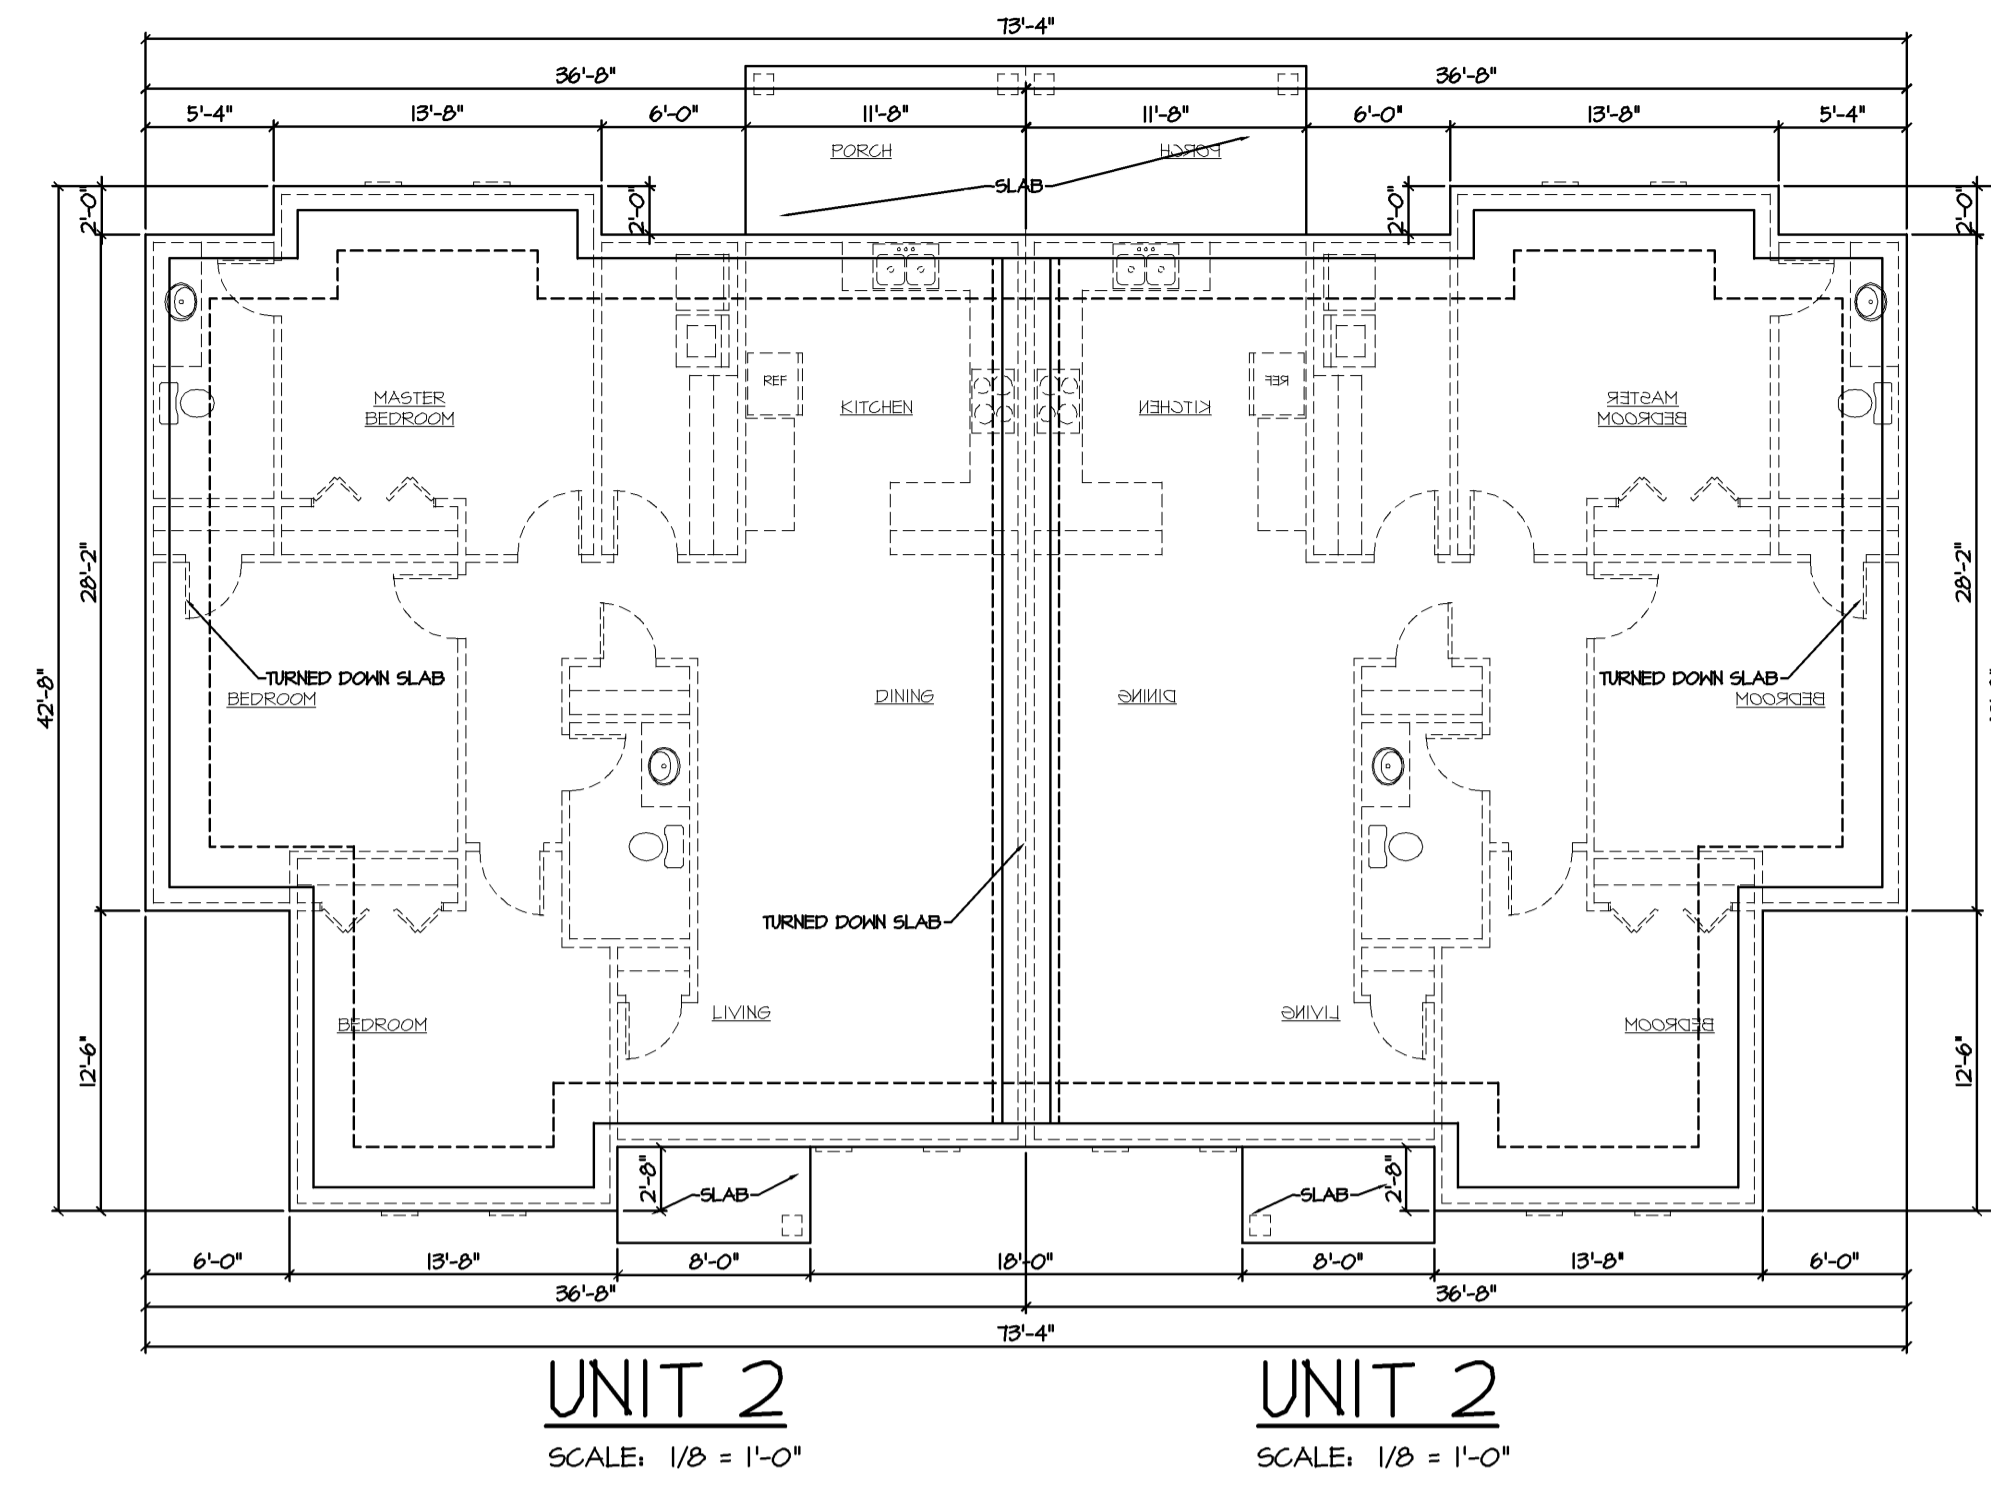

UNIT 2  
SCALE: 1/8" = 1'-0"

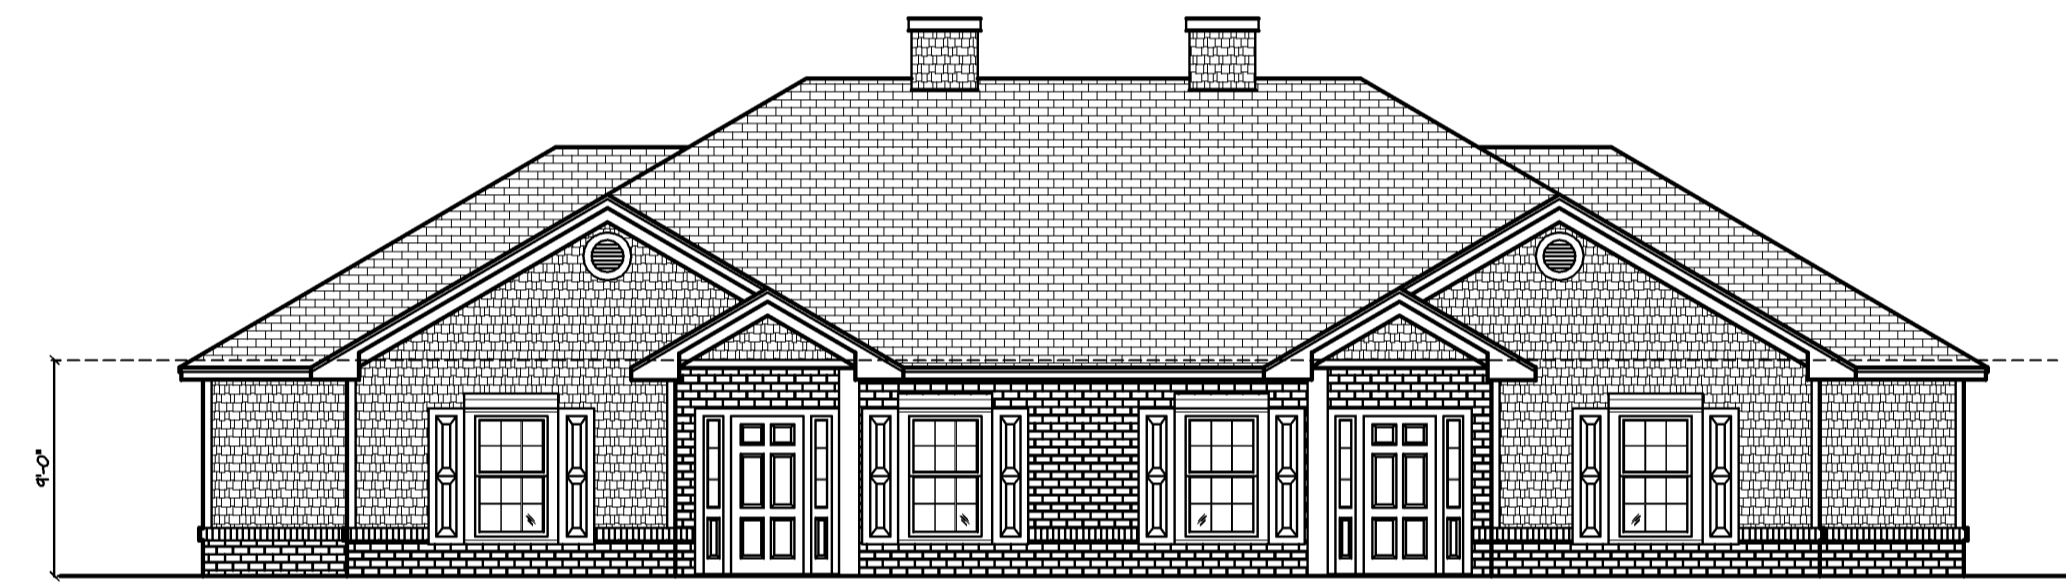

FRONT ELEVATION  
SCALE: 1/8" = 1'-0"




RIGHT ELEVATION



LEFT ELEVATION



REAR ELEVATION

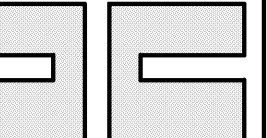

TUCKER ARCHITECTURAL ASSOCIATES  
1041 JOHNNIE DODDS BLVD.  
MT. PLEASANT, S.C. 29464

BLDG C: FND/ELEV.

SAGE CREEK TOWNHOUSES  
ADDRESS 1  
ADDRESS 2

06 JULY 06

512\_FND C-D

C-1