


PARTY WALL SECTION 1
SCALE: 3/4" = 1'-0"




UNIT 3
SCALE: 1/8" = 1'-0"


UNIT 3
SCALE: 1/8" = 1'-0"

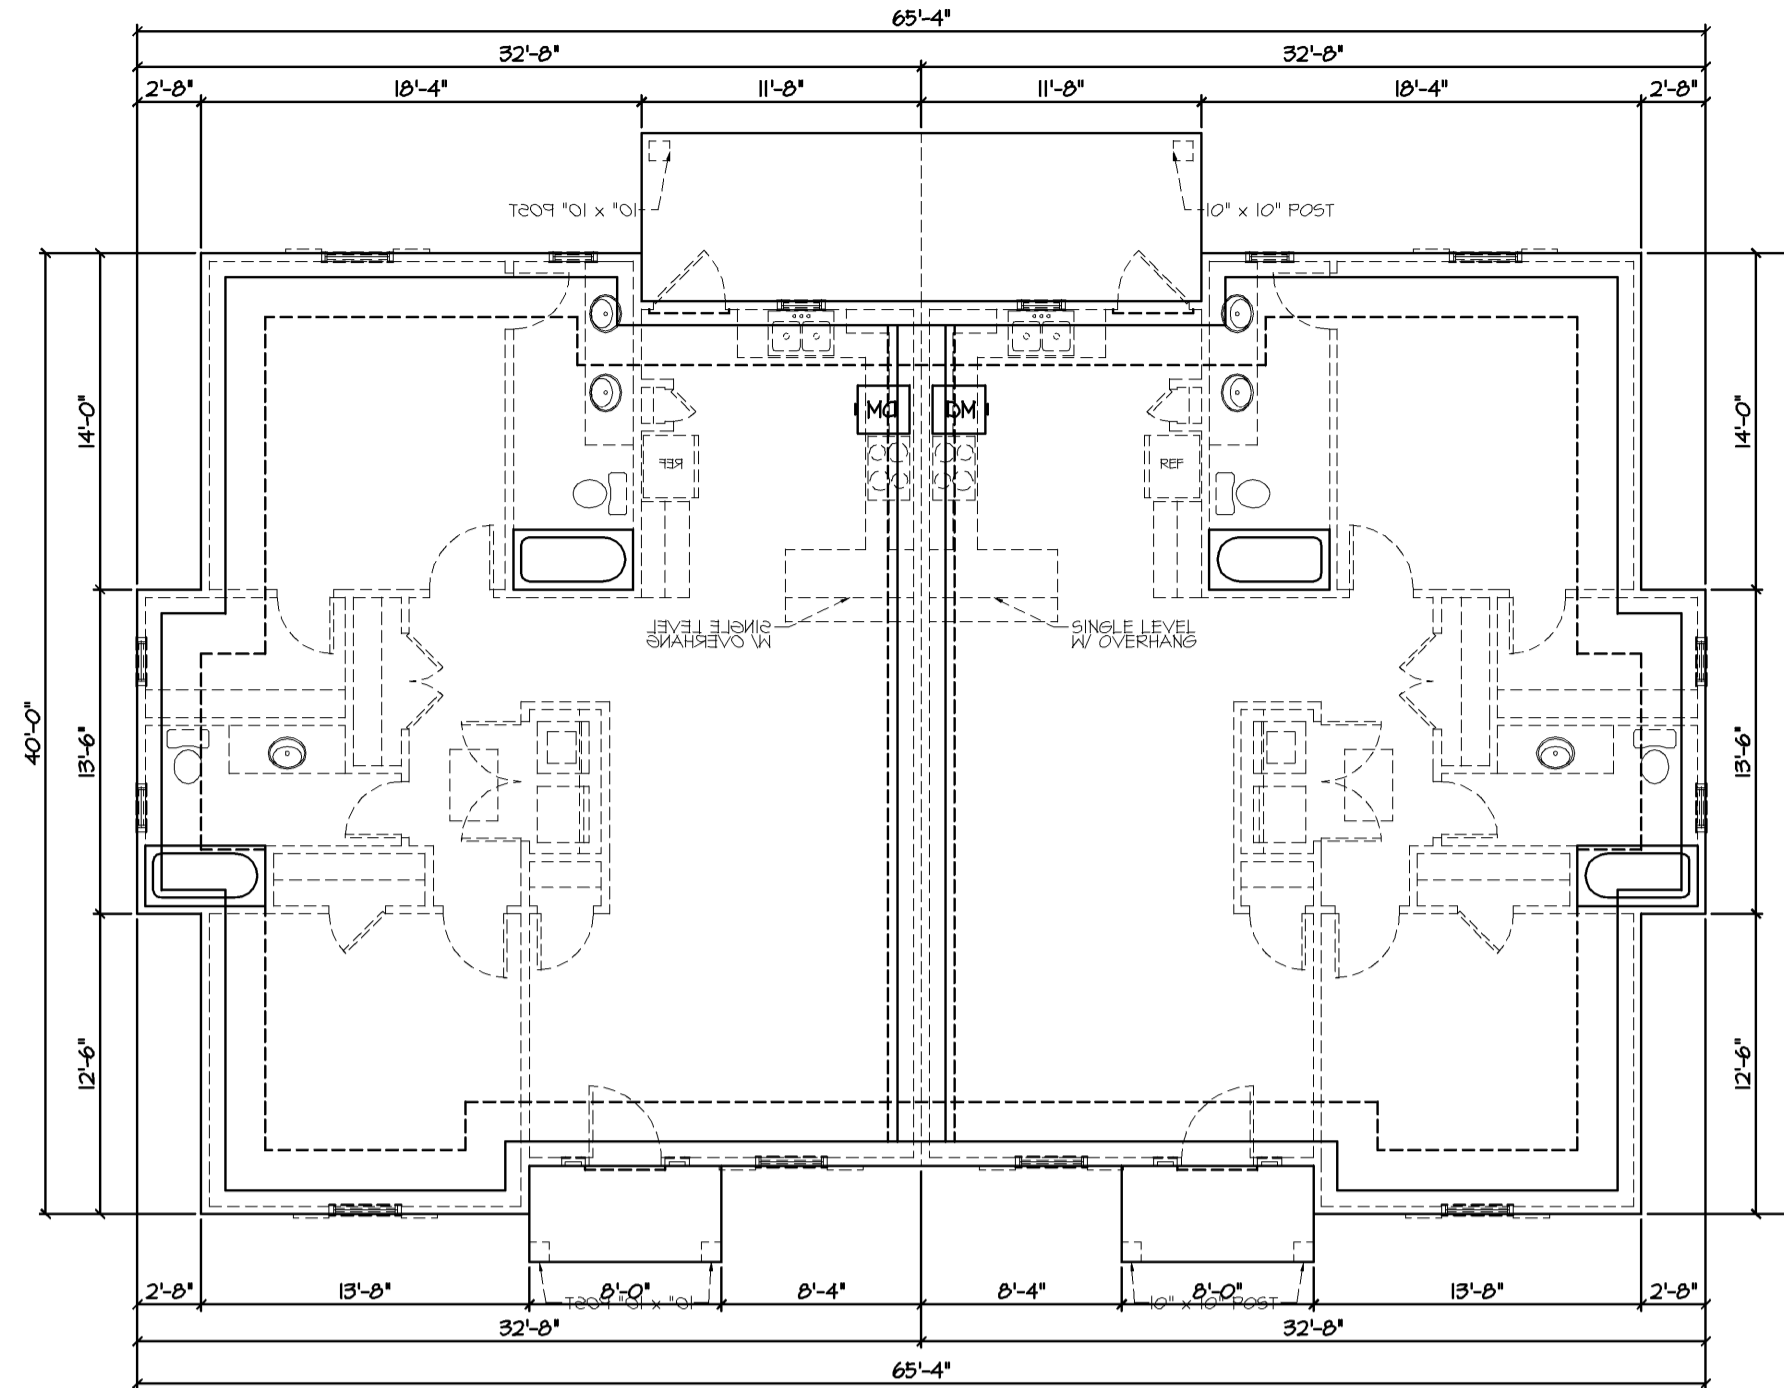

FRONT ELEVATION

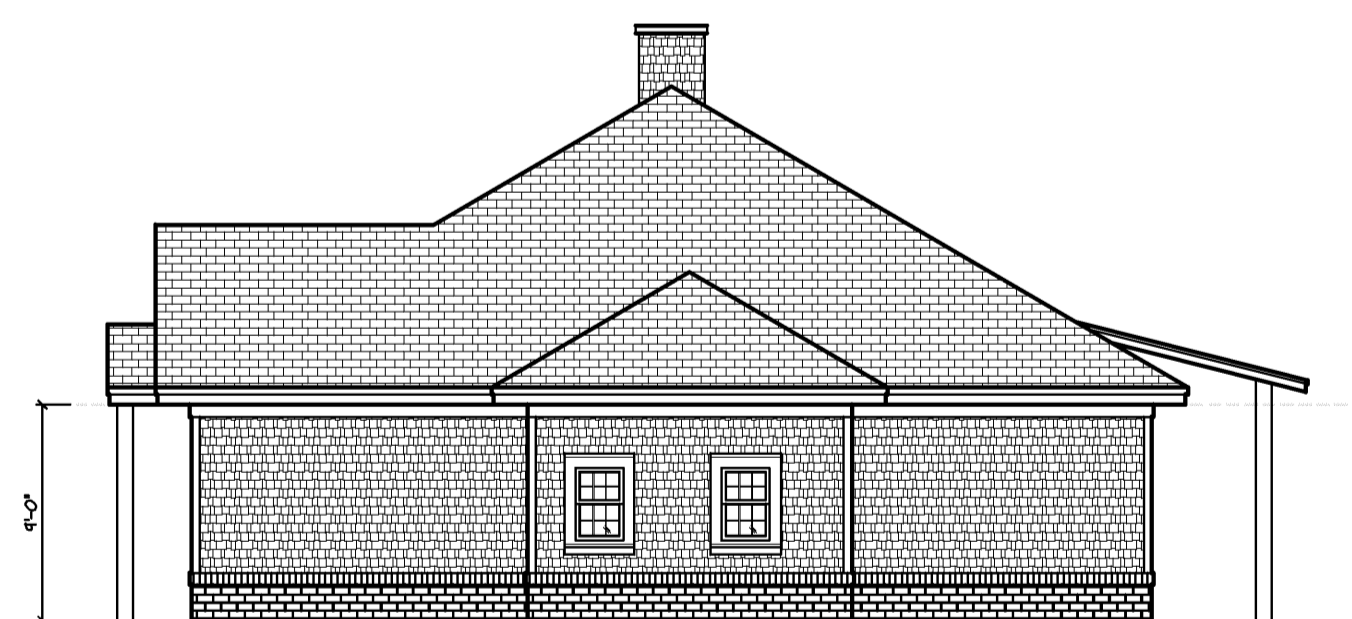

RIGHT ELEVATION

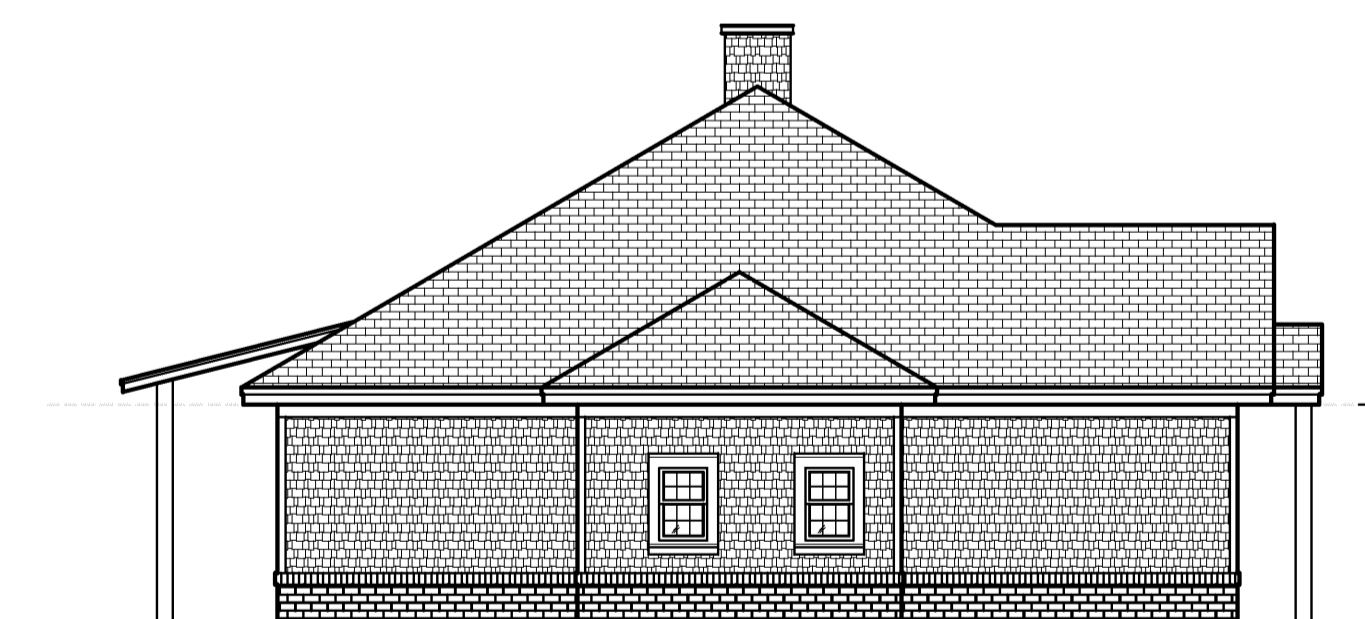


LEFT ELEVATION



REAR ELEVATION

NOTE:
BRICK LEDGE IS NOT INCLUDED
IN FOUNDATION DIMENSIONS

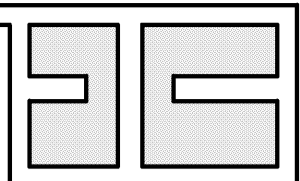

TUCKER ARCHITECTURAL ASSOCIATES
1041 JOHNNIE DODDS BLVD.
MT. PLEASANT, S.C. 29464

BLDG D: FND/ELEV.

SAGE CREEK TOWNHOUSES
ADDRESS 1
ADDRESS 2

06 JULY 06

512_FND C-D

D-1